



SCALA 1:50

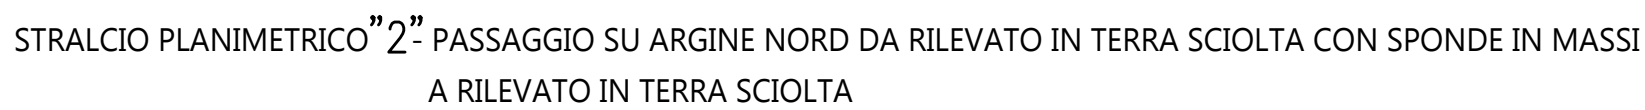

SCALA 1:200

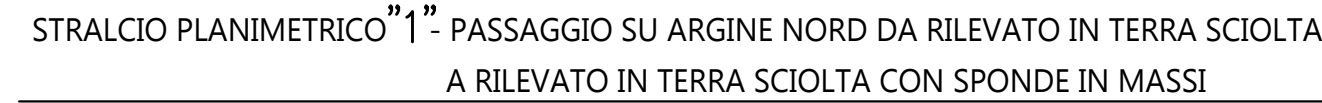